


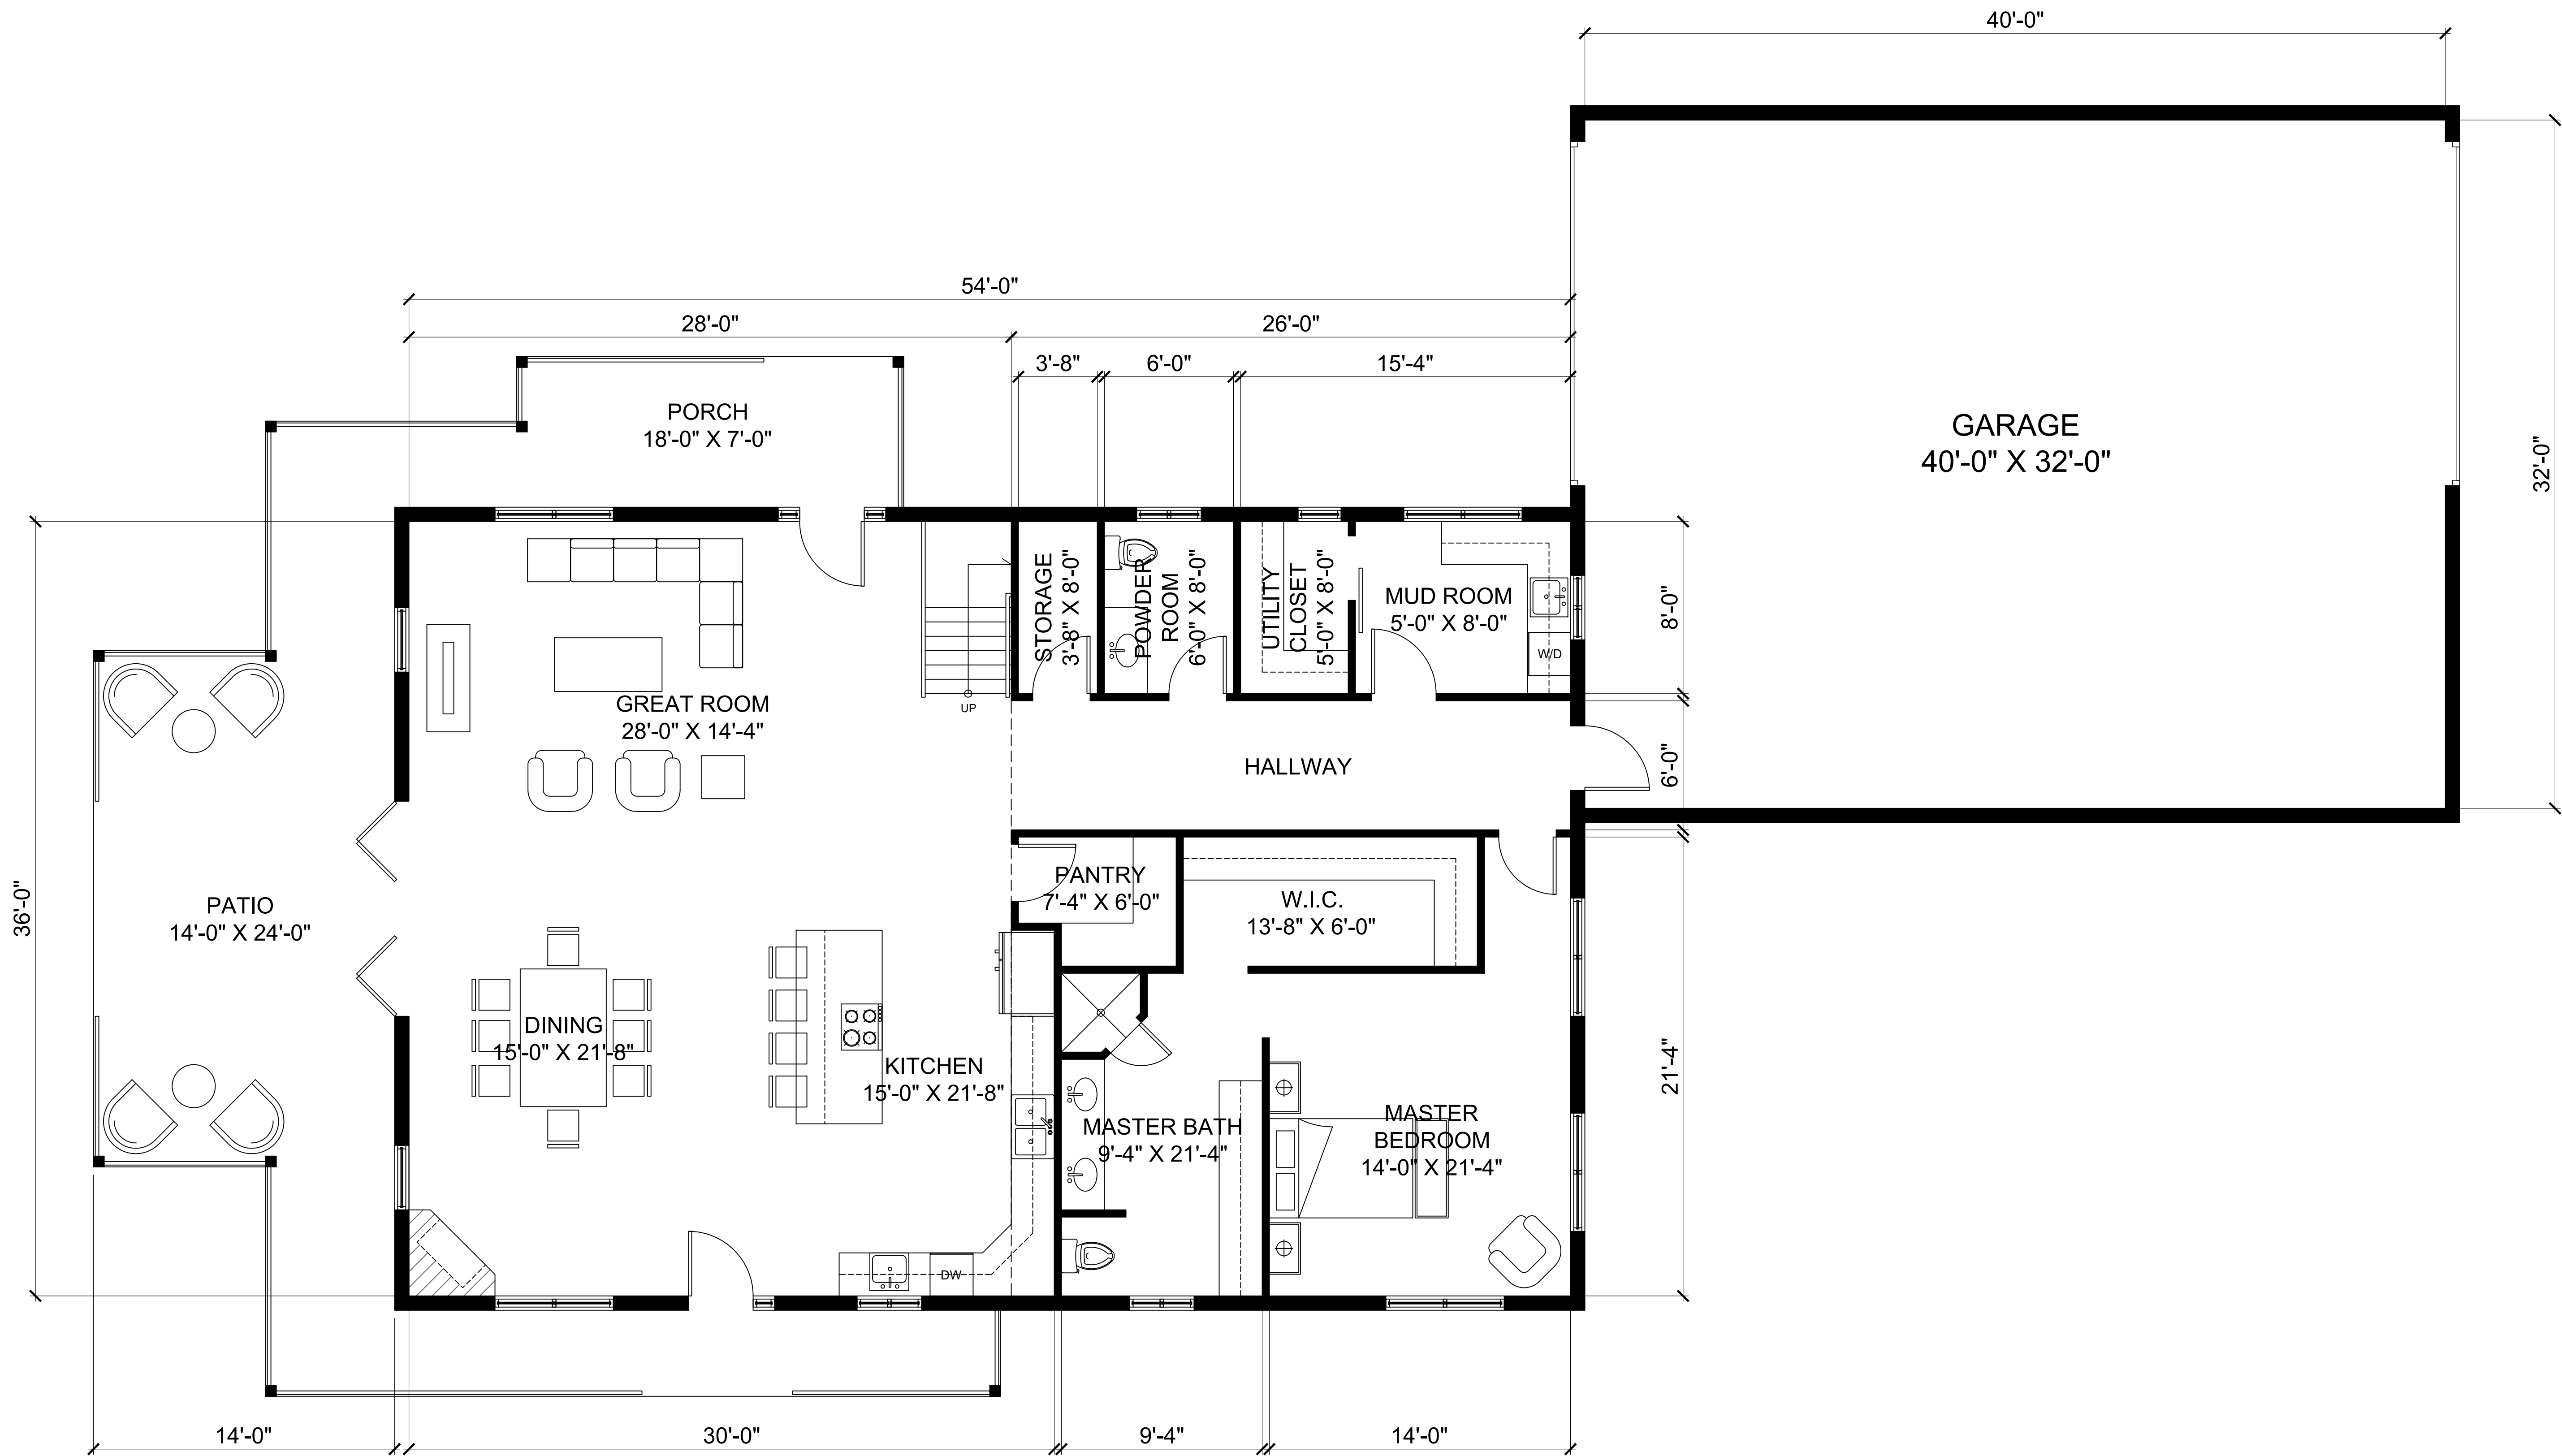

A GROUND FLOOR PLAN
SCALE: 1/4" = 1'-0"

Notes:

NOTES:
1. ALL PLANS ARE CREATED BY REALTY 360° VIEW AND MADE EXCLUSIVELY FOR REAL ESTATE MARKETING PURPOSES.

0	ISSUED FOR INFORMATION	RGE	
REV:	DESCRIPTION:	BY:	DATE:
STATUS: DESIGN PROPOSAL			

REALTOR:

Phone:
Fax:
Website:
Address:

BROKER:

TCW RANCH

Phone:
Fax:
Website:
Address:




PRESENTED BY:

REALTY 360° VIEW
Call or Text Us at: 720-770-1230
Email Direct at: CR@Realty360View.com
Website: <https://realty360view.com/>
Address: 242 Linden St Fort Collins, CO 80524



SITE: 1489 CASTLEWOOD CANYON RD, FRANKTOWN, CO 80116, USA			
TITLE: DESIGN PROPOSAL DRAWING			
SCALE: 1/4"=1'-0"	DATE: 06/16/22	DRAWN: KL	APPROVED: checked
PROJECT NO: 1	SHEET NO: 1/2	REVISION: 0	

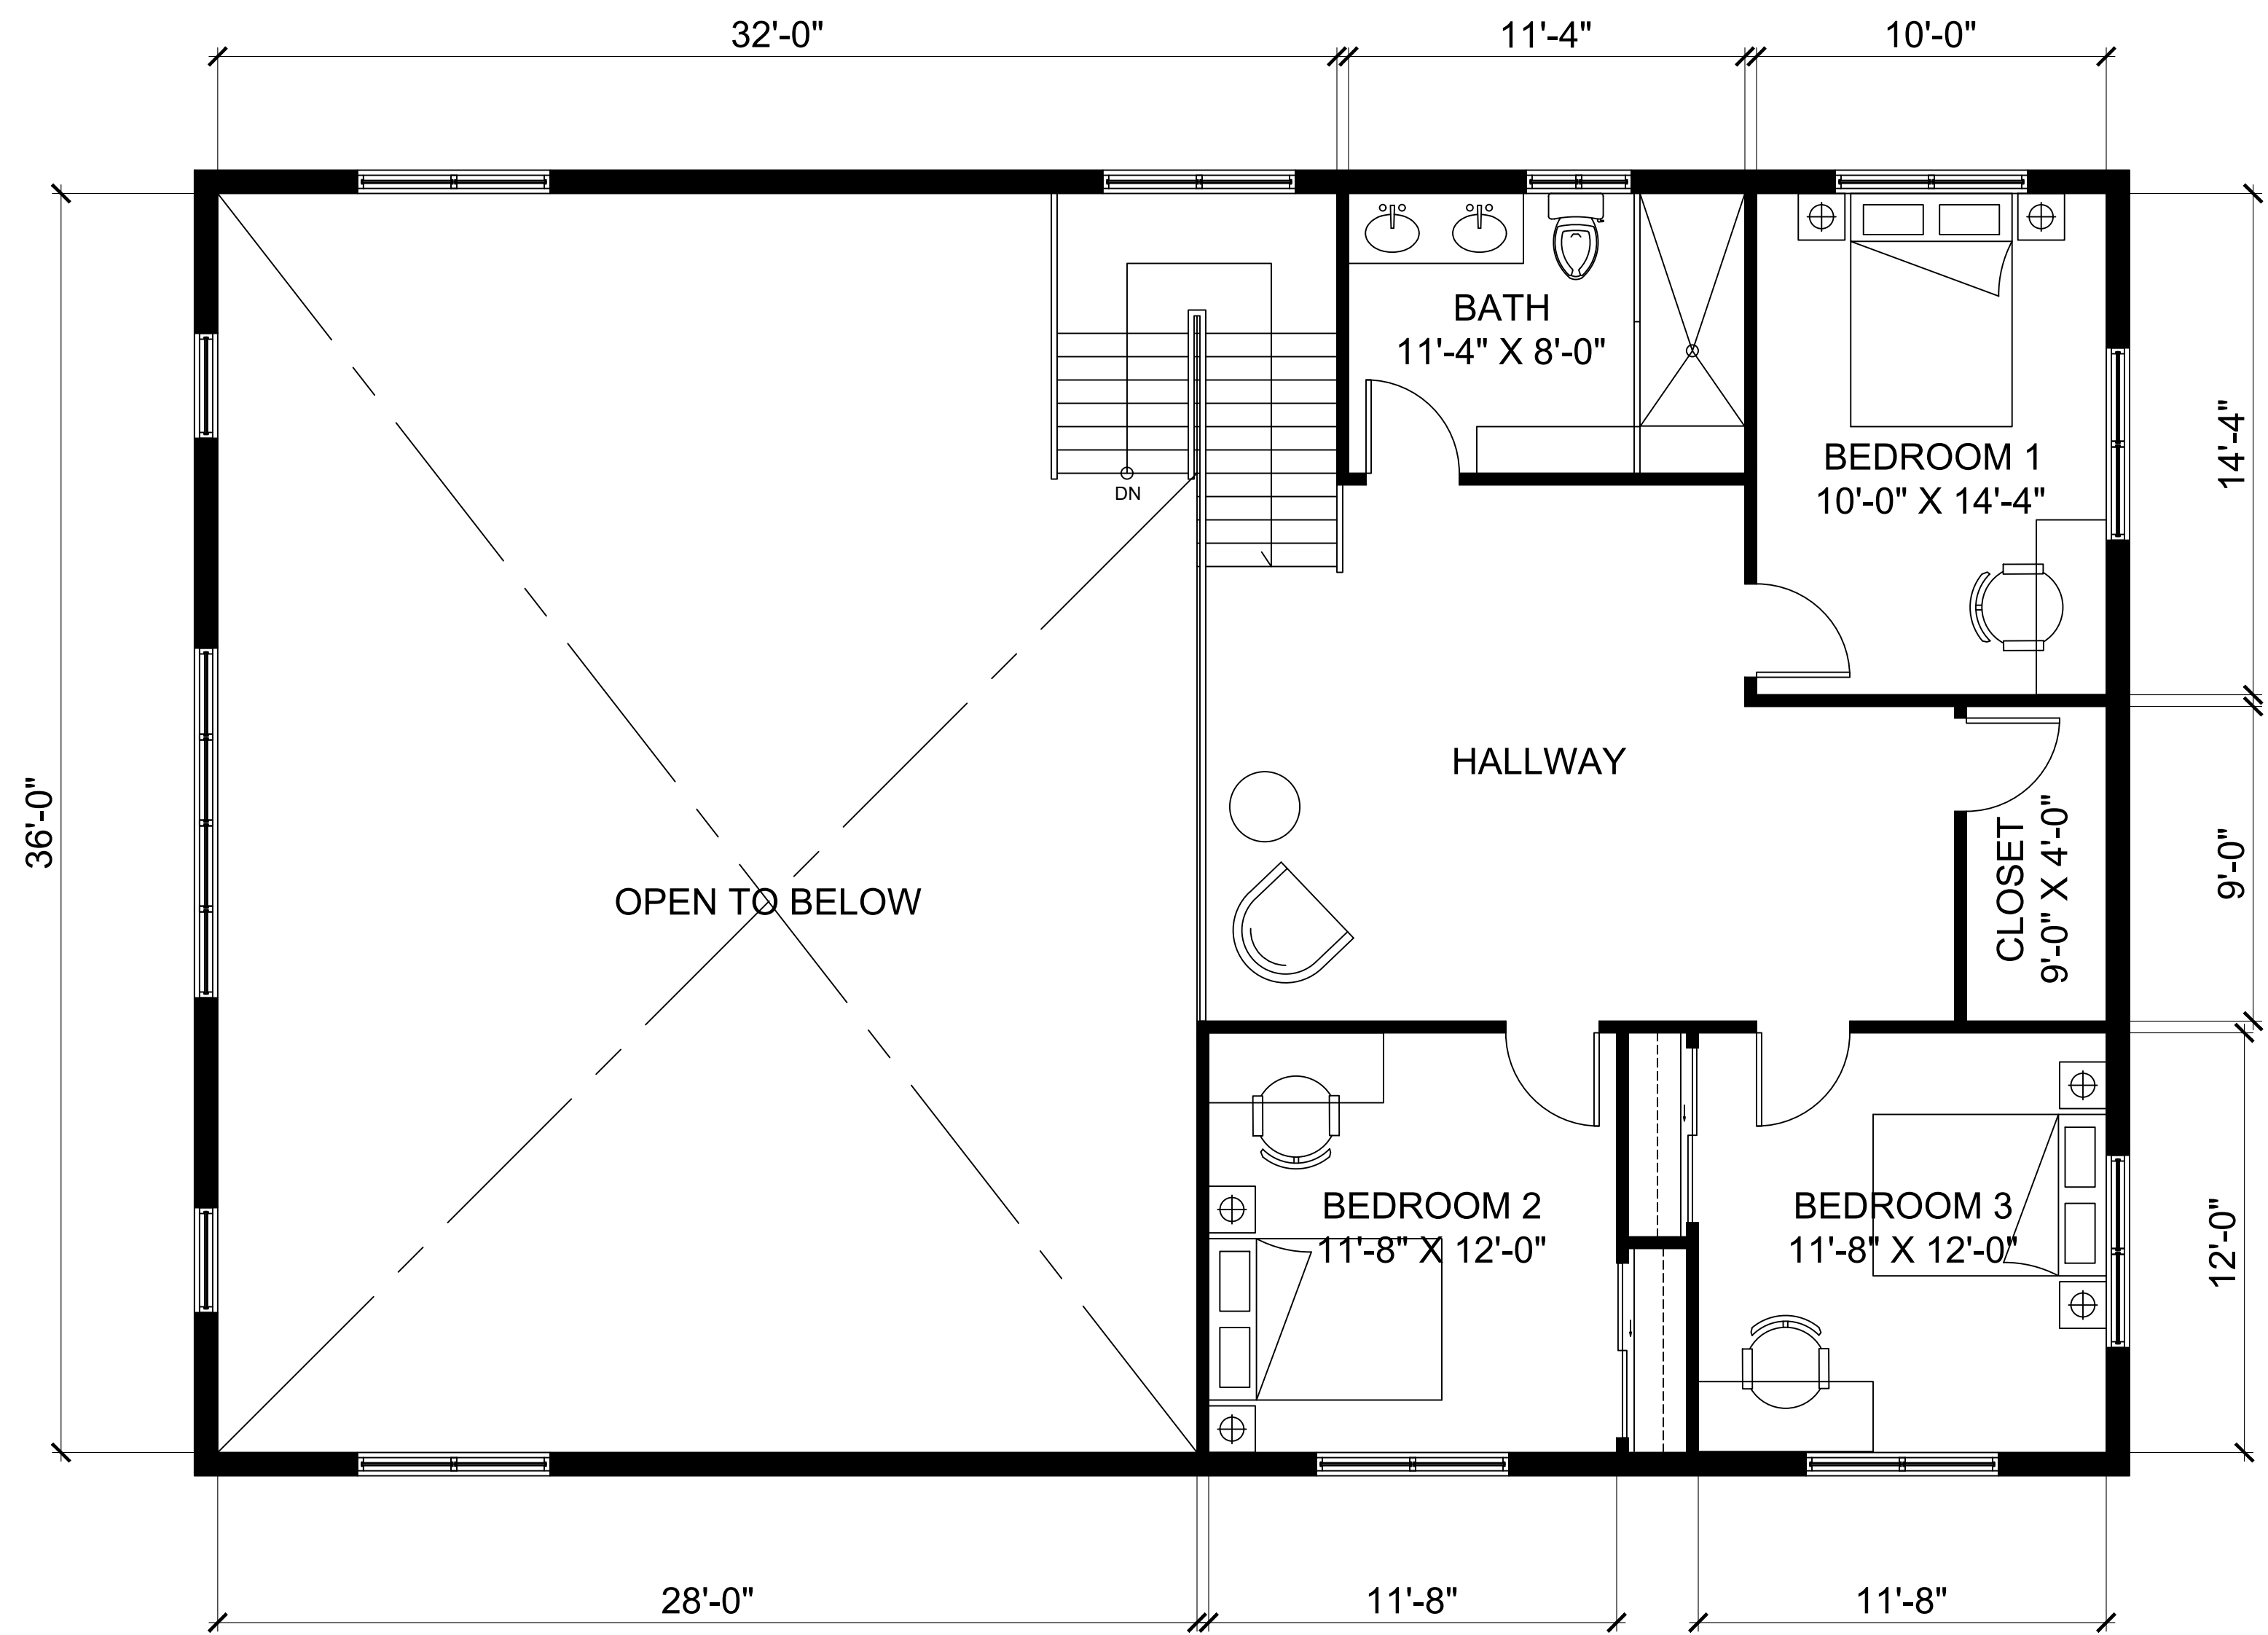

B SECOND FLOOR PLAN
SCALE: 1/4"=1'-0"

Notes:

NOTES:
1. ALL PLANS ARE CREATED BY REALTY 360° VIEW AND MADE EXCLUSIVELY FOR REAL ESTATE MARKETING PURPOSES.

0	ISSUED FOR INFORMATION	RGE	
REV:	DESCRIPTION:	BY:	DATE:
STATUS: DESIGN PROPOSAL			

REALTOR:

Phone:
Fax:
Website:
Address:

BROKER:

TCW RANCH
Phone:
Fax:
Website:
Address:



PRESENTED BY:

REALTY 360° VIEW
Call or Text Us at: 720-770-1230
Email Direct at: CR@Realty360View.com
Website: <https://realty360view.com/>
Address: 242 Linden St Fort Collins, CO 80524



SITE: 1489 CASTLEWOOD CANYON RD, FRANKTOWN, CO 80116, USA			
TITLE: DESIGN PROPOSAL DRAWING			
SCALE: 1/4"=1'-0"	DATE: 06/16/22	DRAWN: KL	APPROVED: checked
PROJECT NO: 1	SHEET NO: 2/2	REVISION: 0	